


QUIK-SHIELD

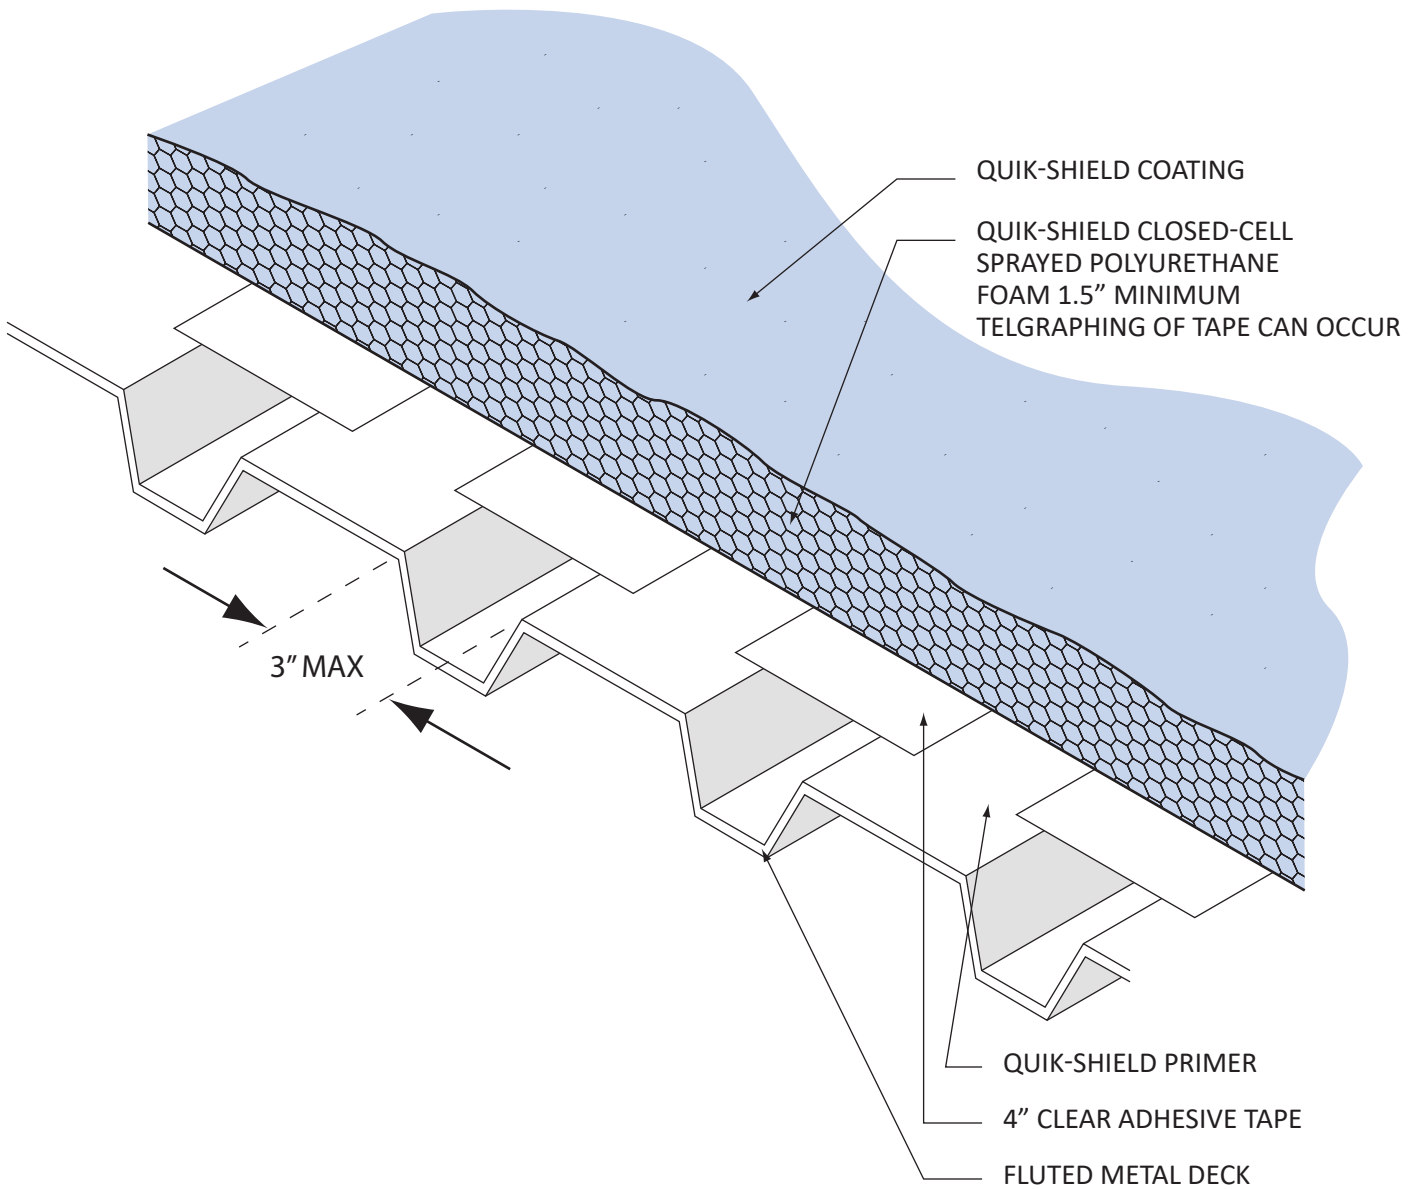

SEE UL CONSTRUCTION NO. 206 FOR DETAILS

**CLASS 'A' METAL FLUTED DECK
WITH TAPE**
QSR-143 08-2019

SWD SWD Urethane
Mesa, AZ • 800-828-1394 • swdurethane.com