


QUIK-SHIELD

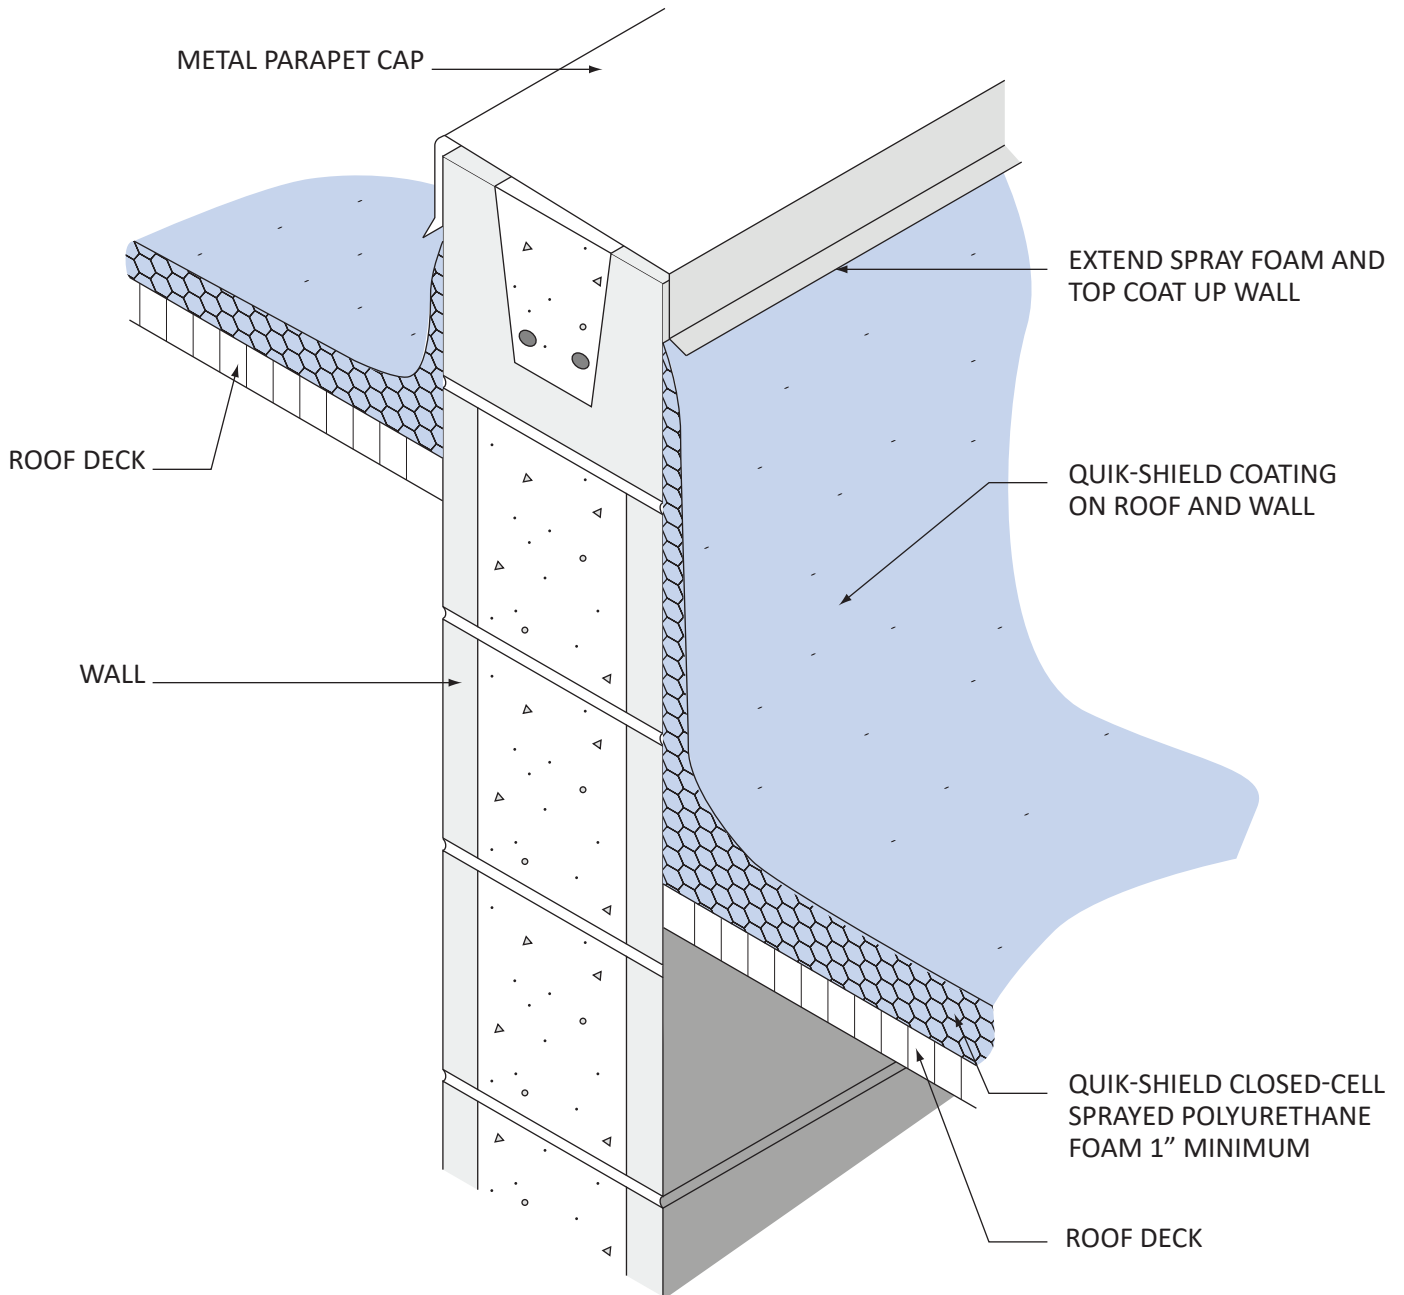

PARAPET WALL DETAIL

QSR-161 08-2019