


QUIK-SHIELD

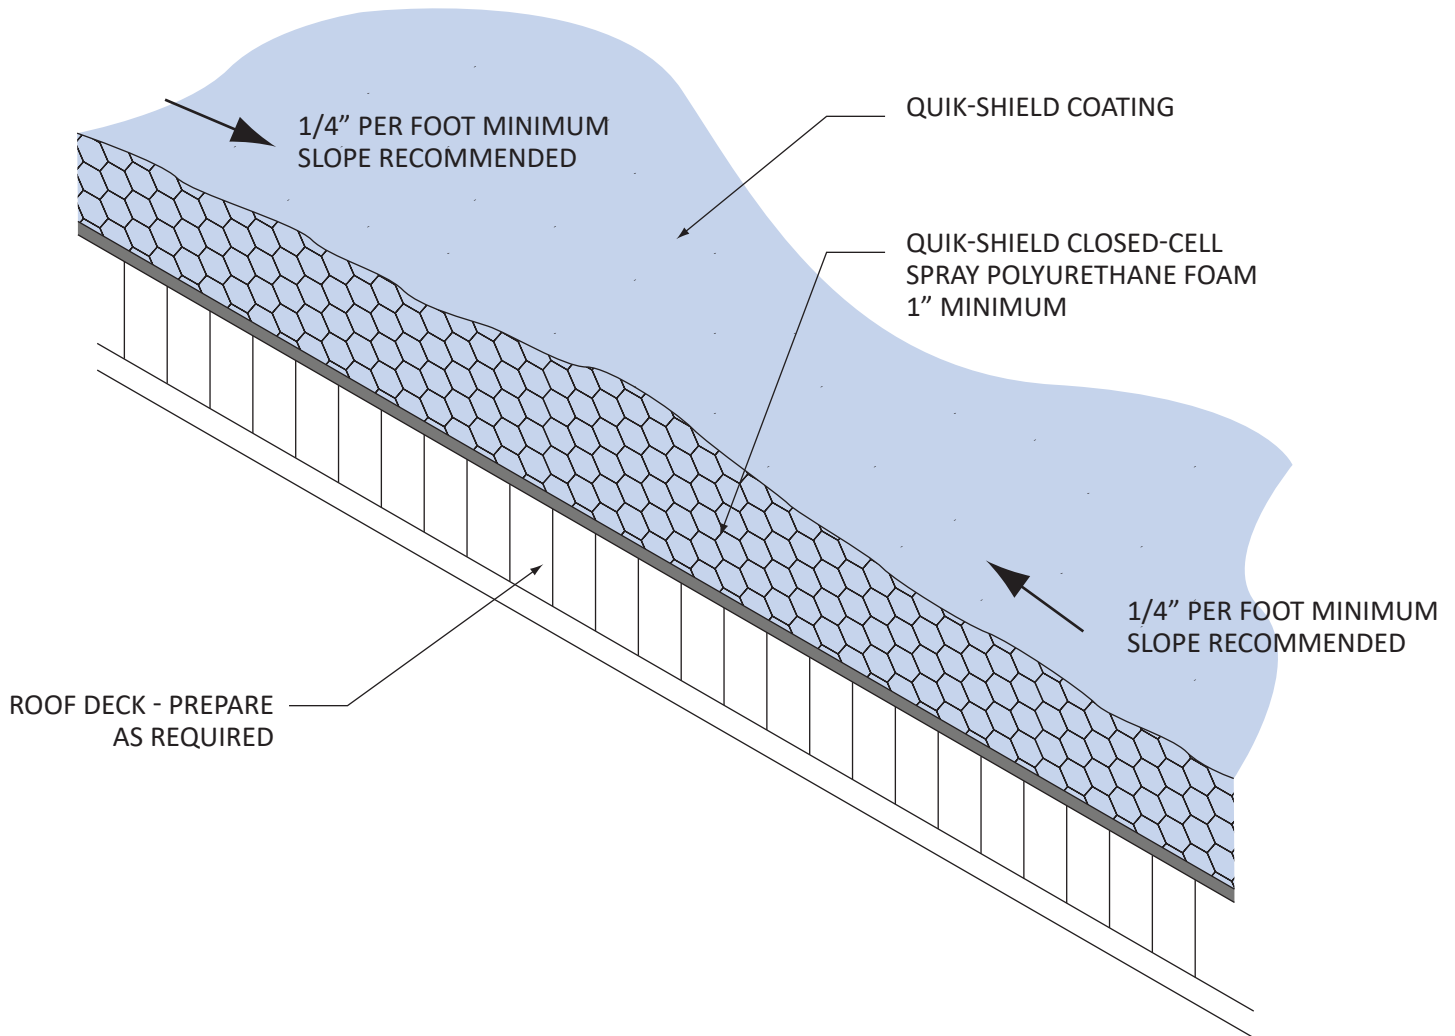

FLAT ROOF SLOPED WITH FOAM

QSR-122 08-2019