


QUIK-SHIELD

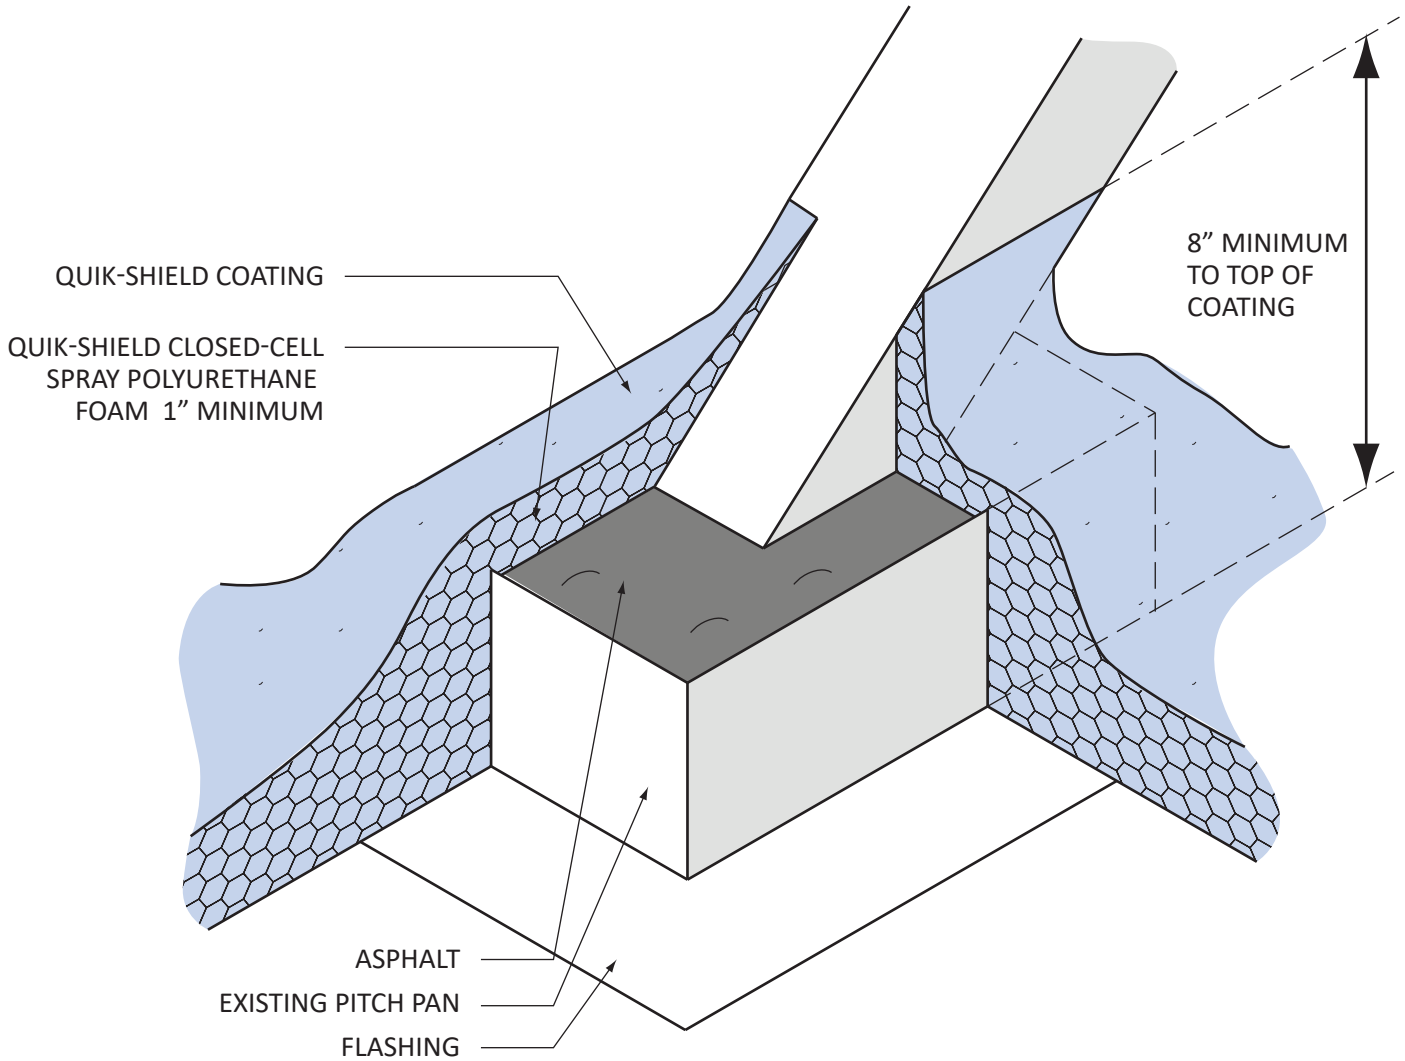

EXISTING PITCH PAN

QSR-132 08-2019