


QUIK-SHIELD

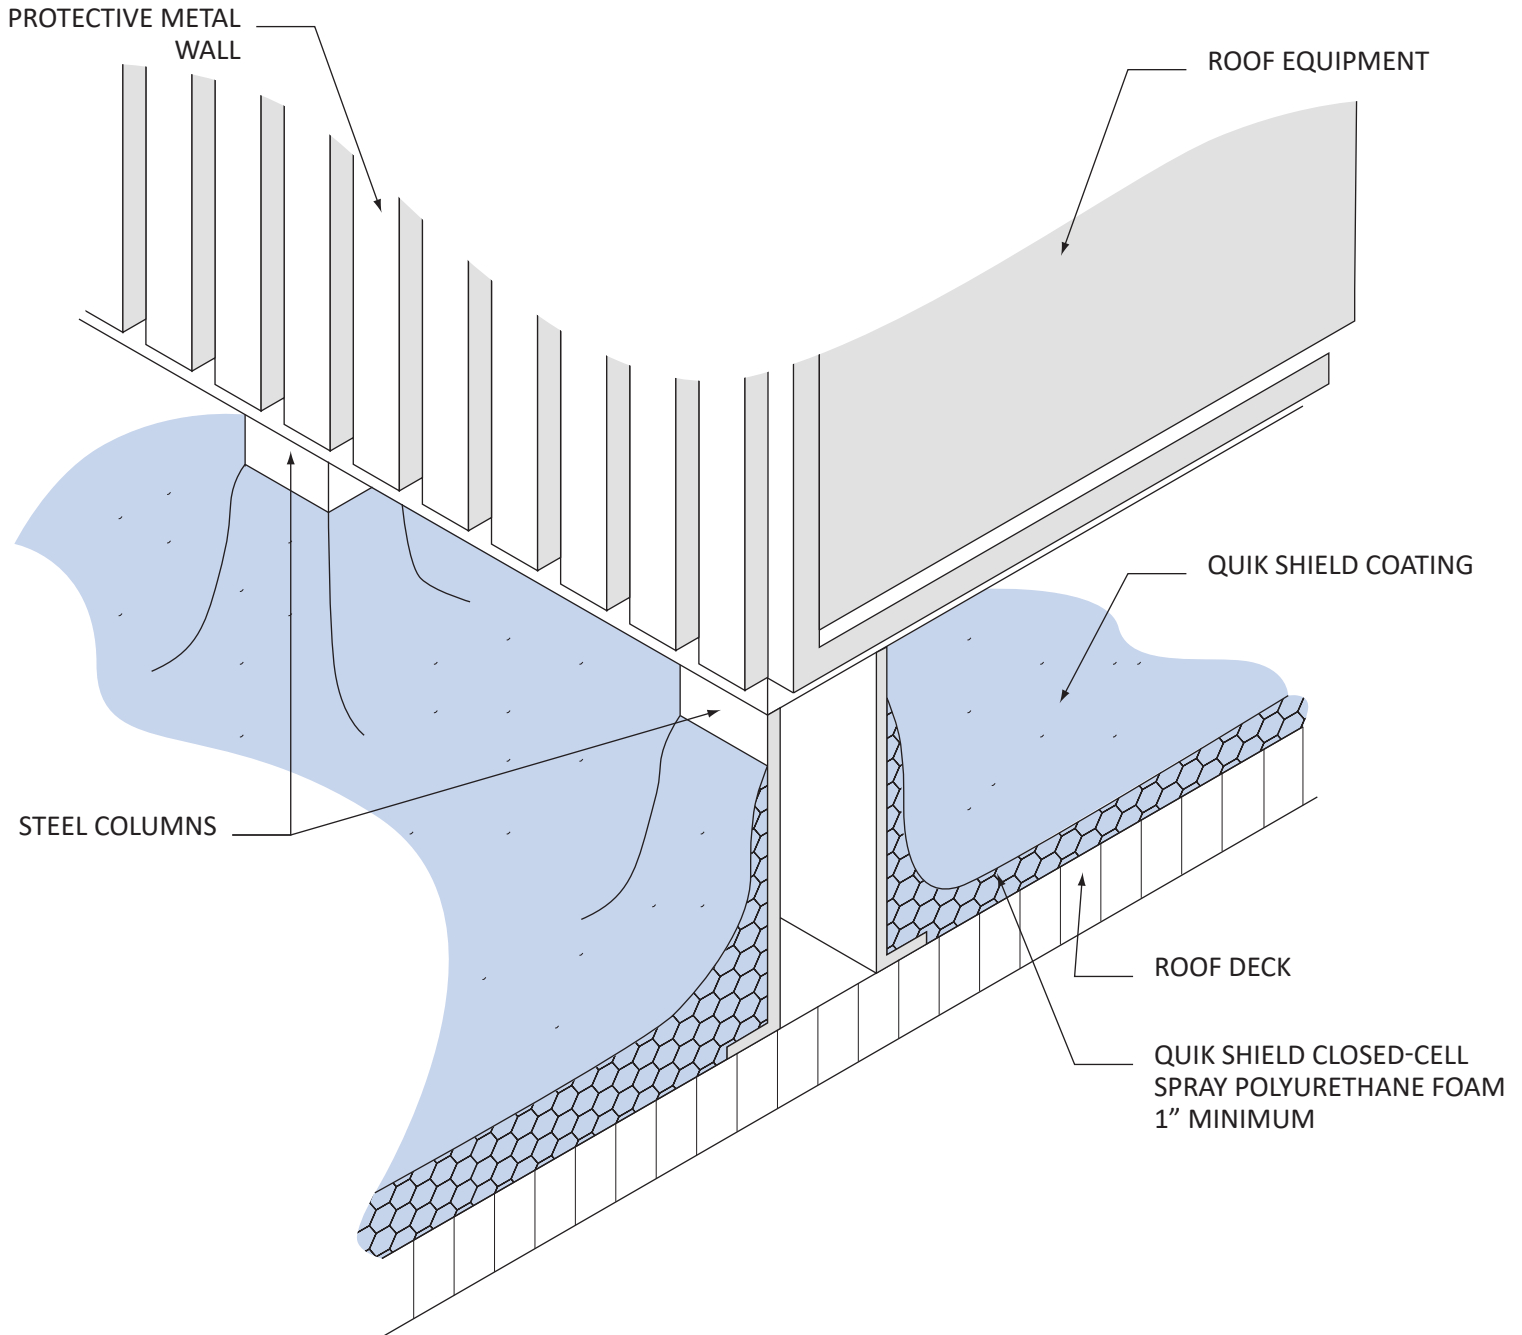

**ROOF EQUIPMENT
PROTECTIVE WALL**
QSR-134 08-2019

SWD SWD Urethane
Mesa, AZ • 800-828-1394 • swdurethane.com