


QUIK-SHIELD

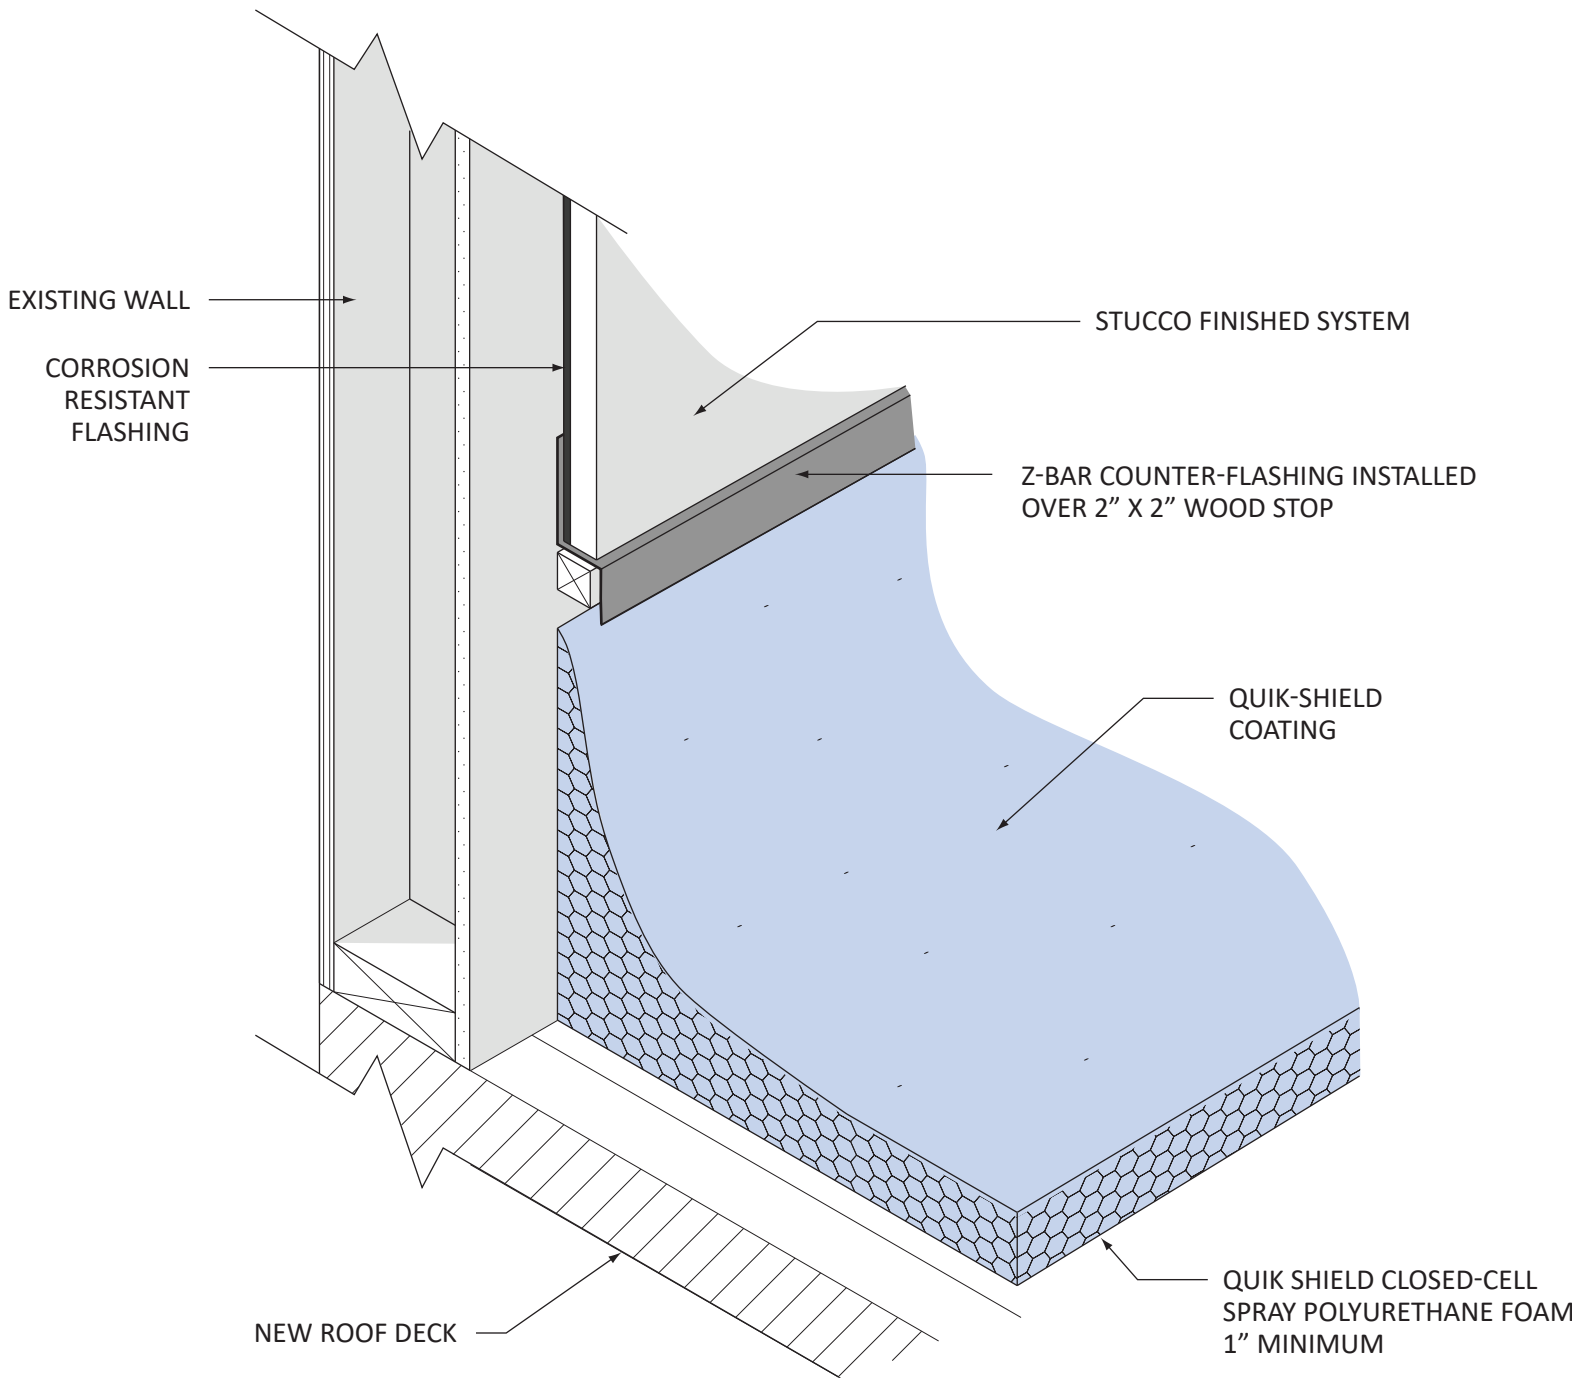

STUCCO FINISH ON PARAPET WALL

QSR-164 08-2019